




SECTION A-A

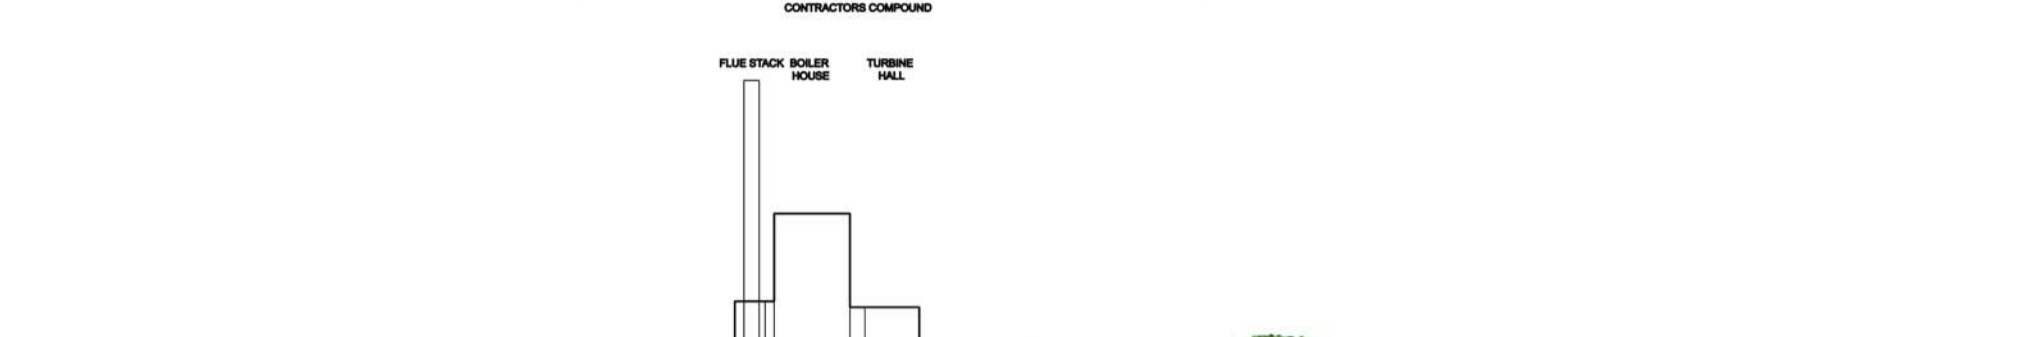


SECTION B-B

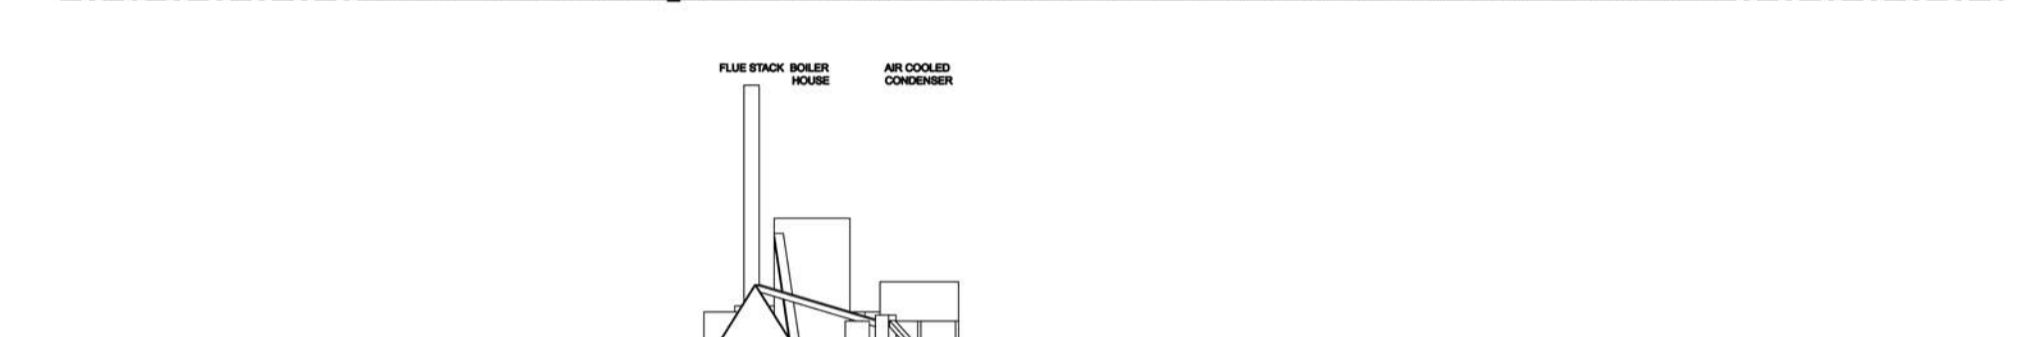

SECTION C-C

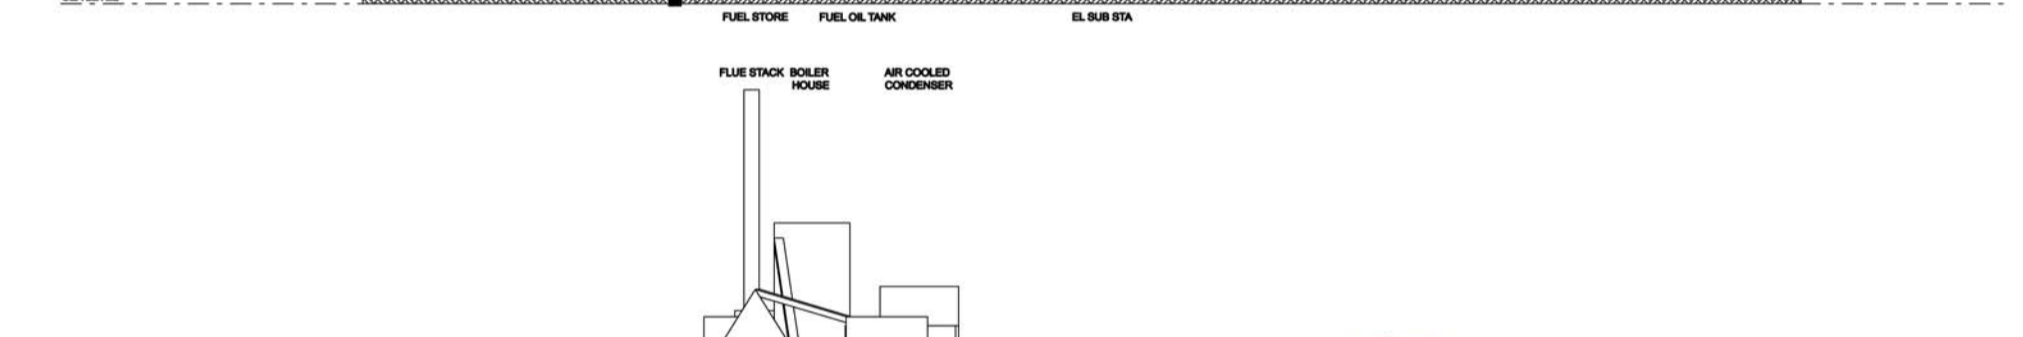


SECTION D-D

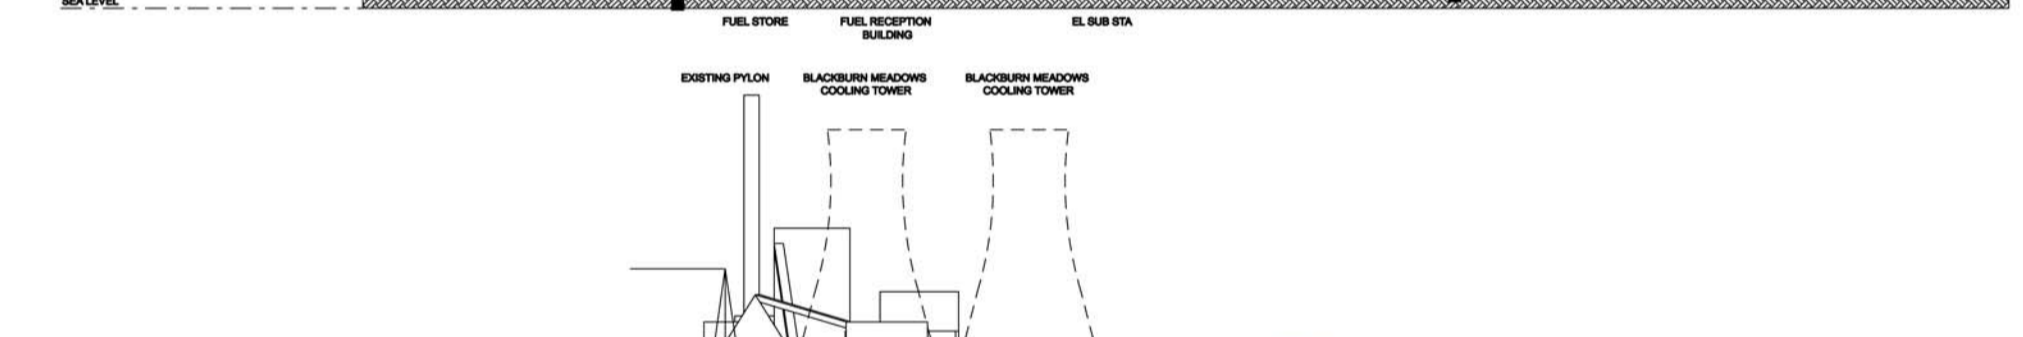

SECTION E-E



SECTION F-F

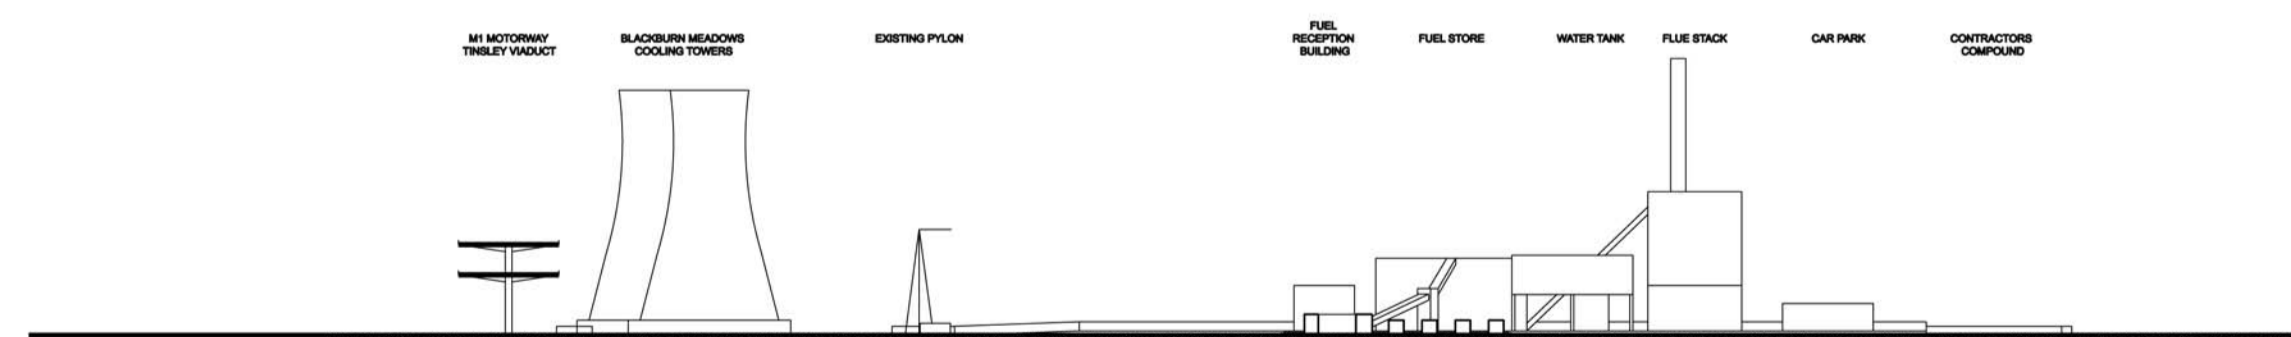

SECTION G-G



Blackburn Meadow Renewable Energy Park  
 Site Sections  
 (SK)A101  
 1:2000 @ A2  
 P2001838



Building Design Partnership