
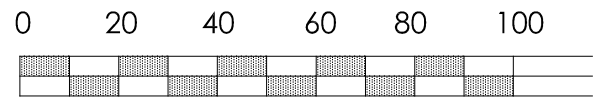



Key

- 1. Carbon Silo
- 2. Lime Silo
- 3. Fly Ash Silo
- 4. Bottom Ash Silo
- 5. Stack
- 6. Day Silo
- 7. Fan/Filter House
- 8. CFB Boiler
- 9. Office Block And Control Room
- 10. Main Transformer
- 11. Switch Room
- 12. Turbine Hall
- 13. Water Treatment Plant Unit1
- 14. Demin Water Tank
- 15. Water Treatment Plant Unit 2
- 16. Raw Water Tank
- 17. Hybrid Cooling Tower Block 1
- 18. Water Treatment
- 19. Hybrid Cooling Tower Block 2
- 20. Car Park
- 21. Fuel Oil Tank
- 22. Workshop
- 23. Cooling Basin

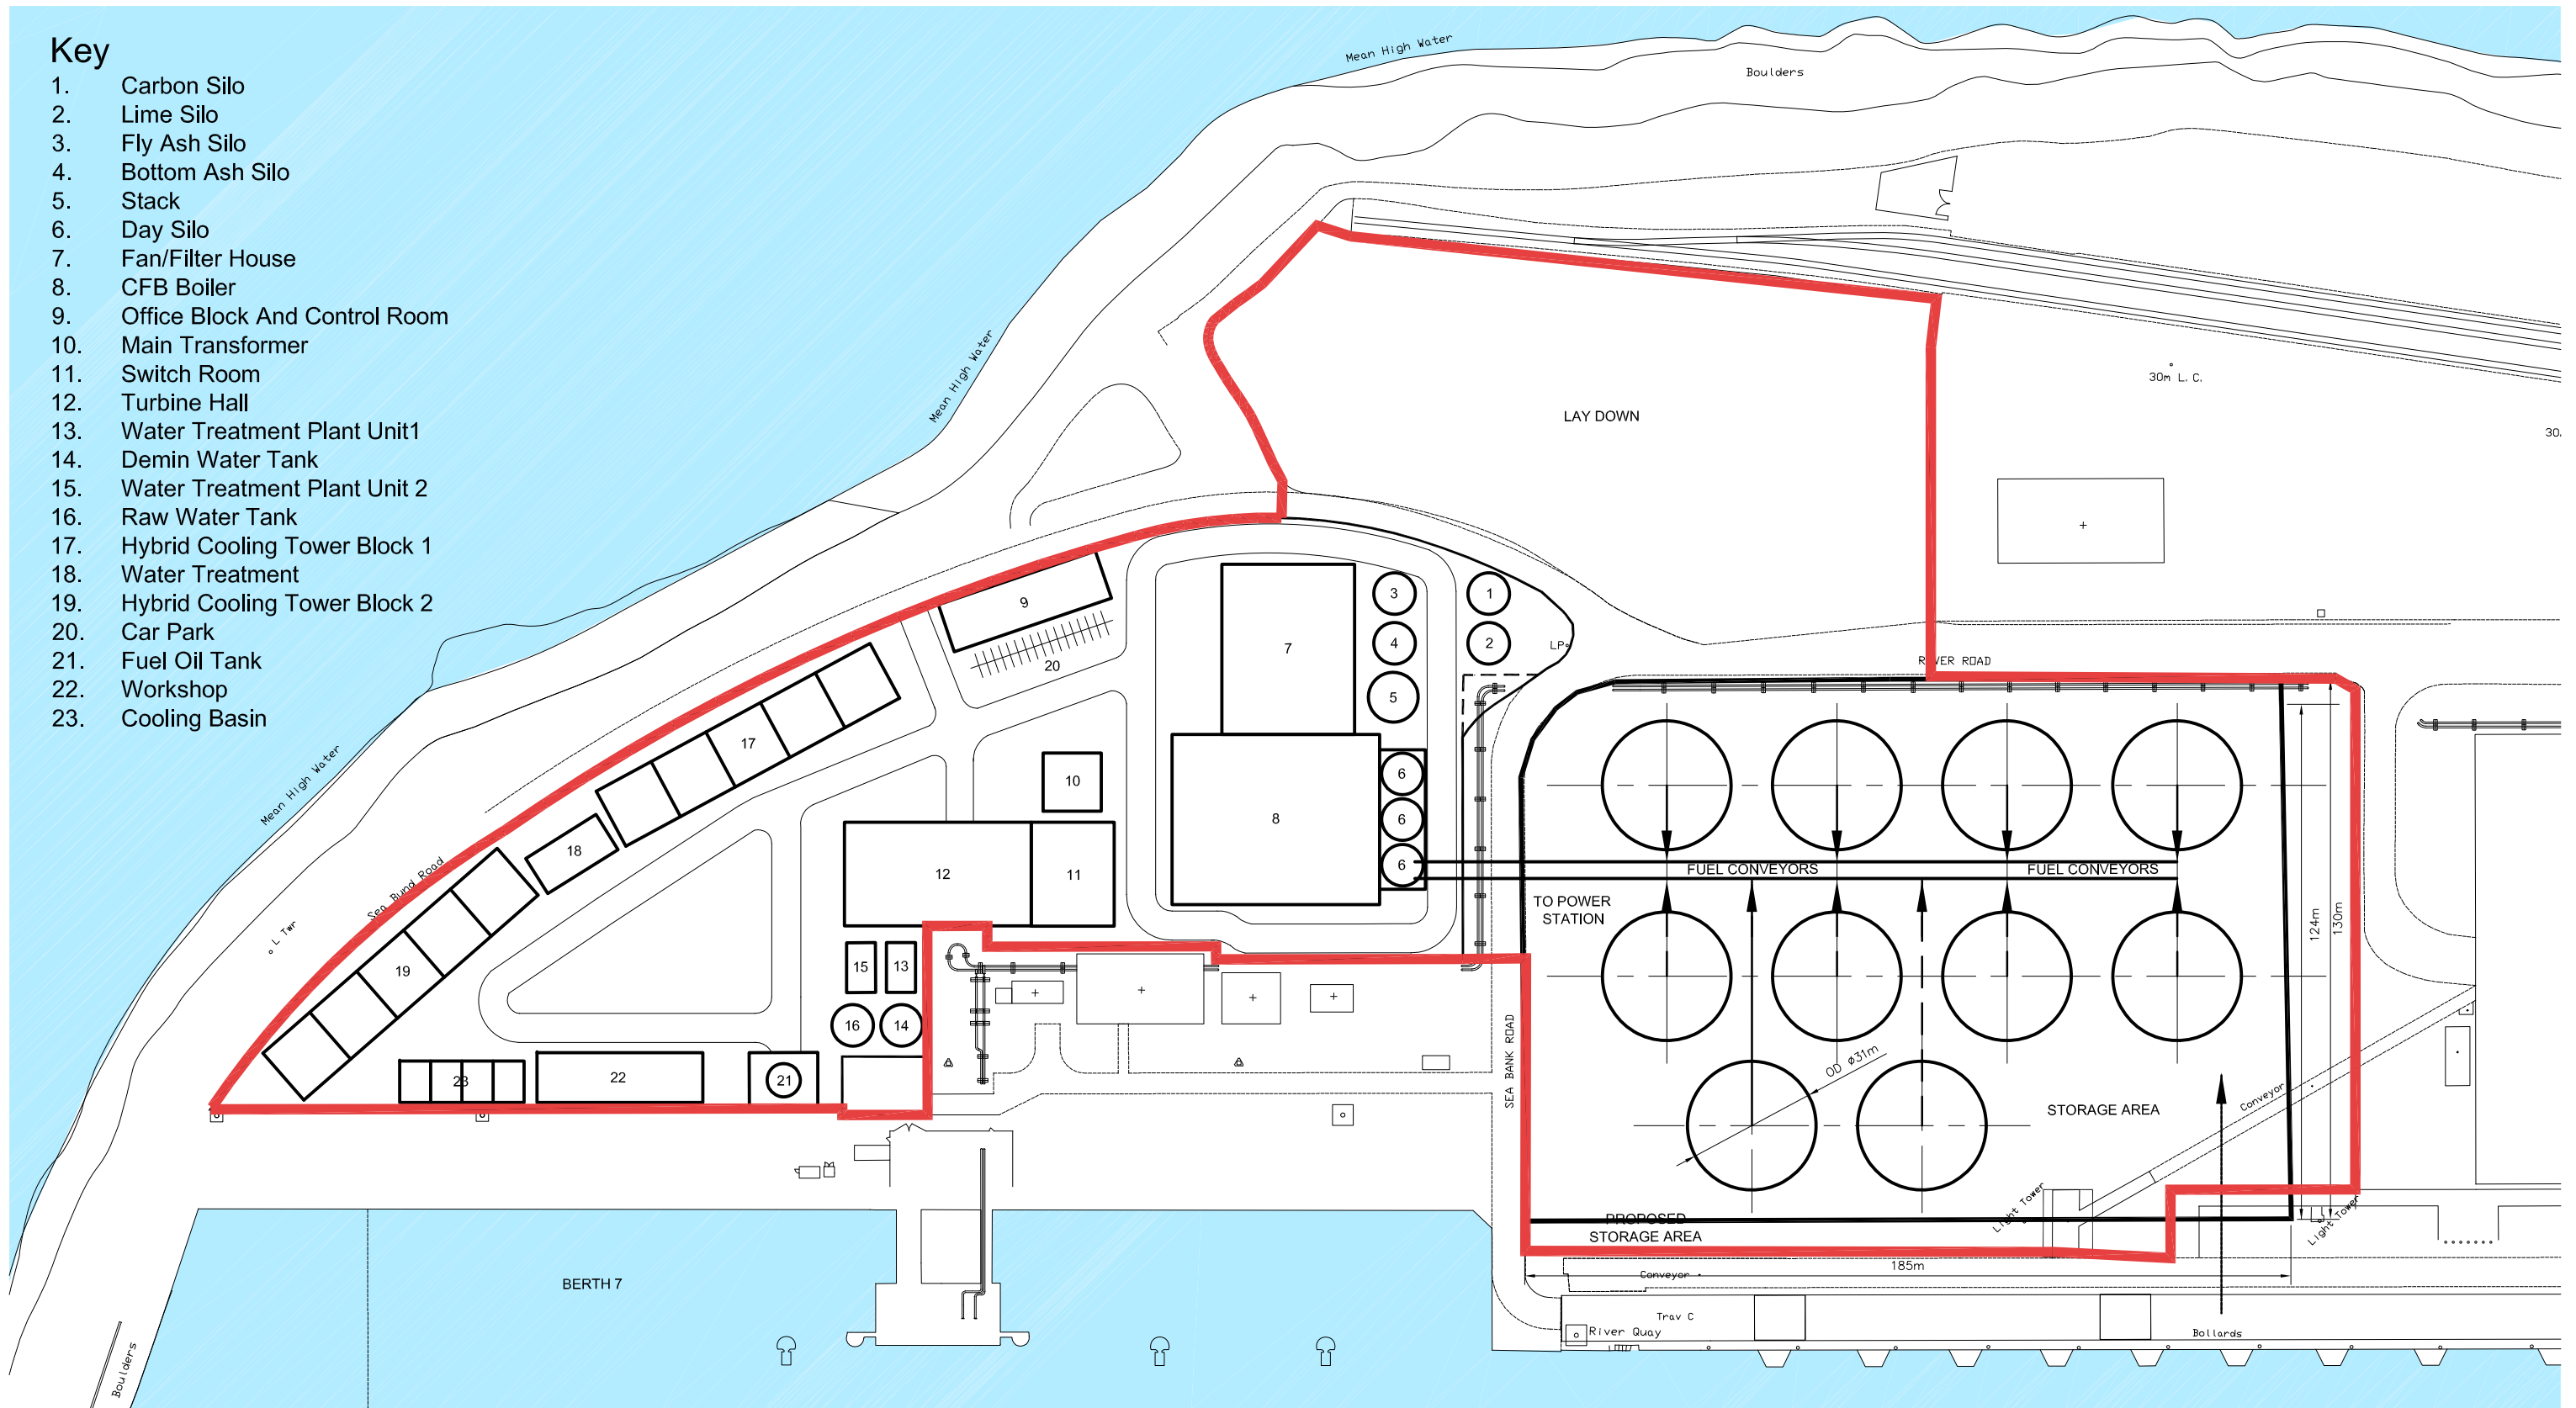

BroadwayMalyan^{BM}

T: +44 (0)161 819 2277 F: +44 (0)161 819 2332 E: Man@BroadwayMalyan.com
 Merchants Warehouse, Castle Street, Castlefield, Manchester M3 4LZ

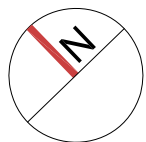

Client
E-ON
 Project
Portbury Dock Renewable Energy Plant
 Description
Illustrative Plan

Status		
Scale	Drawn	Date
1:1500 A3	ir	Aug 09
Job number	Drawing number	Revision
26289	Figure 2	

Original size 100mm @ A3 Copyright Broadway Malyan Limited